


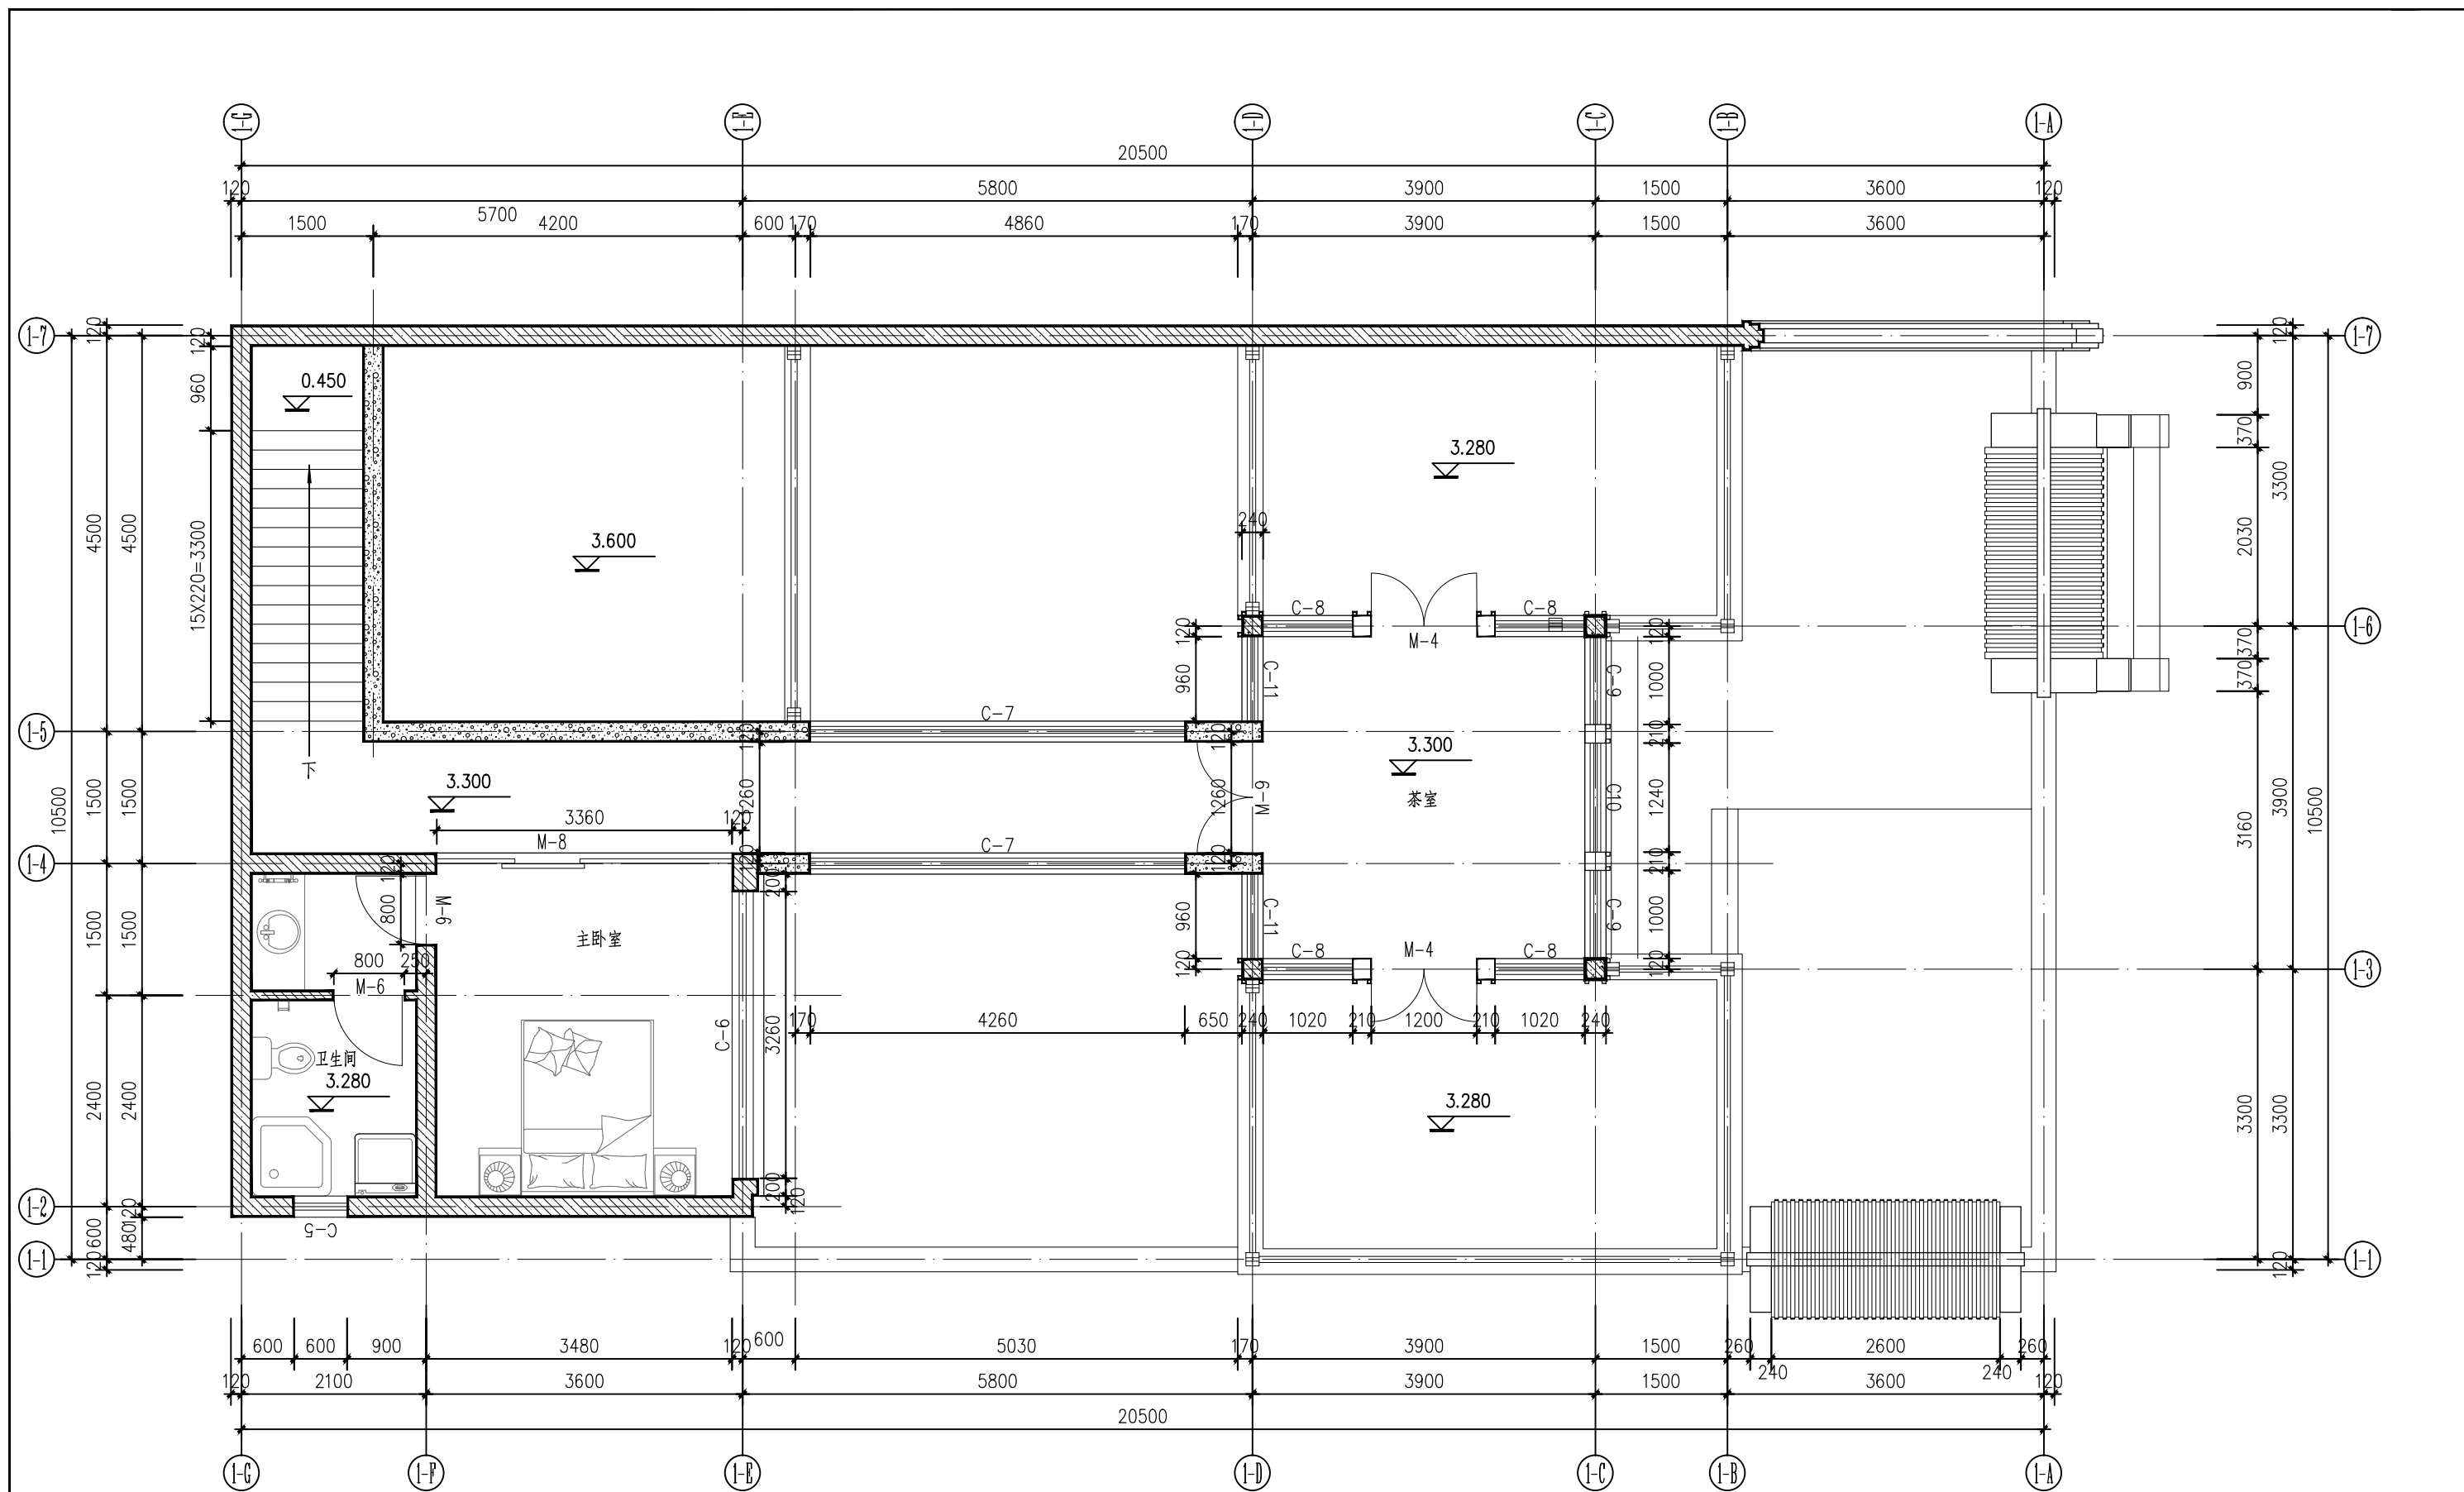

二层平面图 1:50