



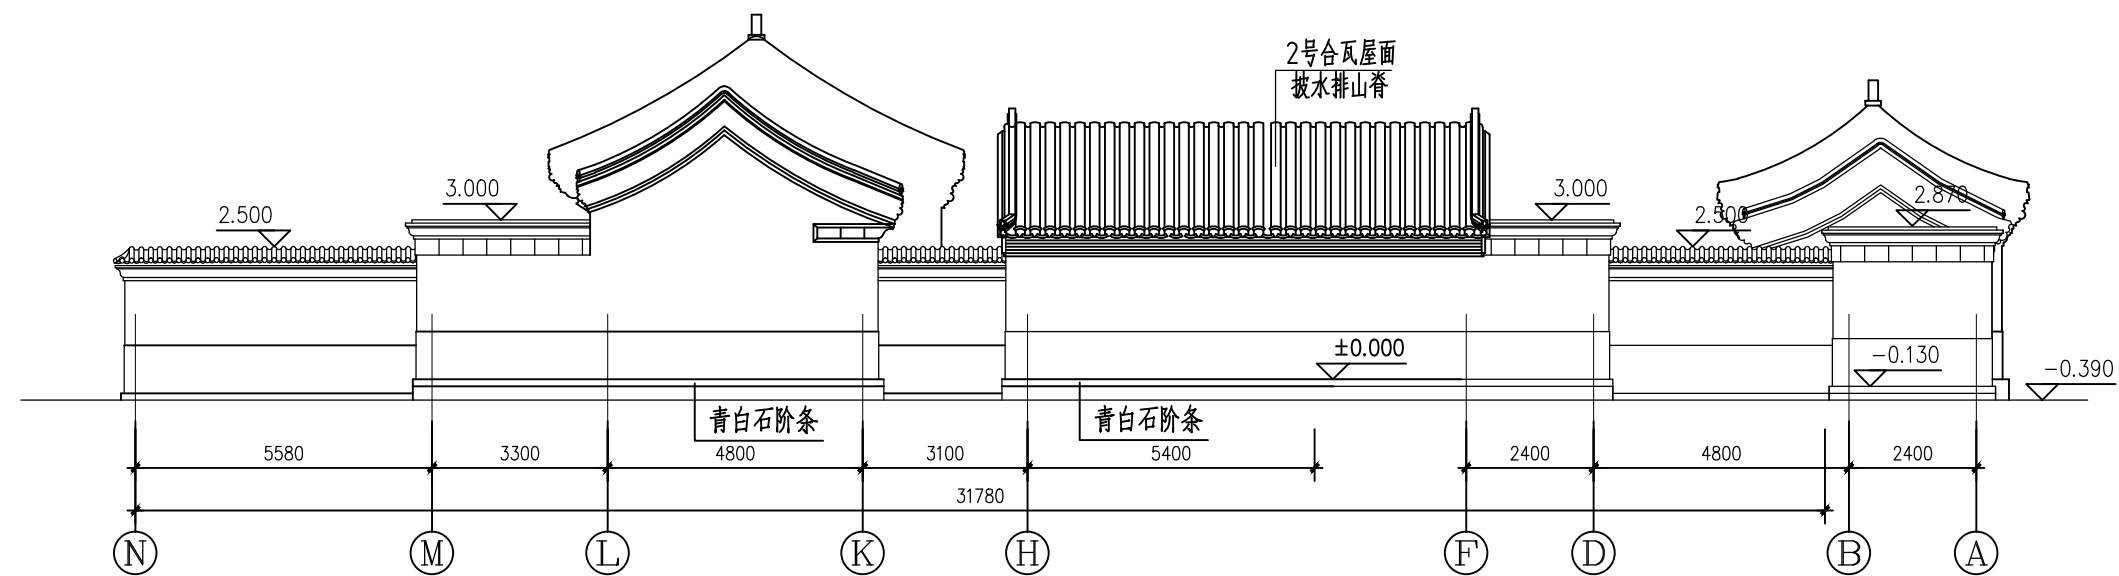

西立面图 1: 100

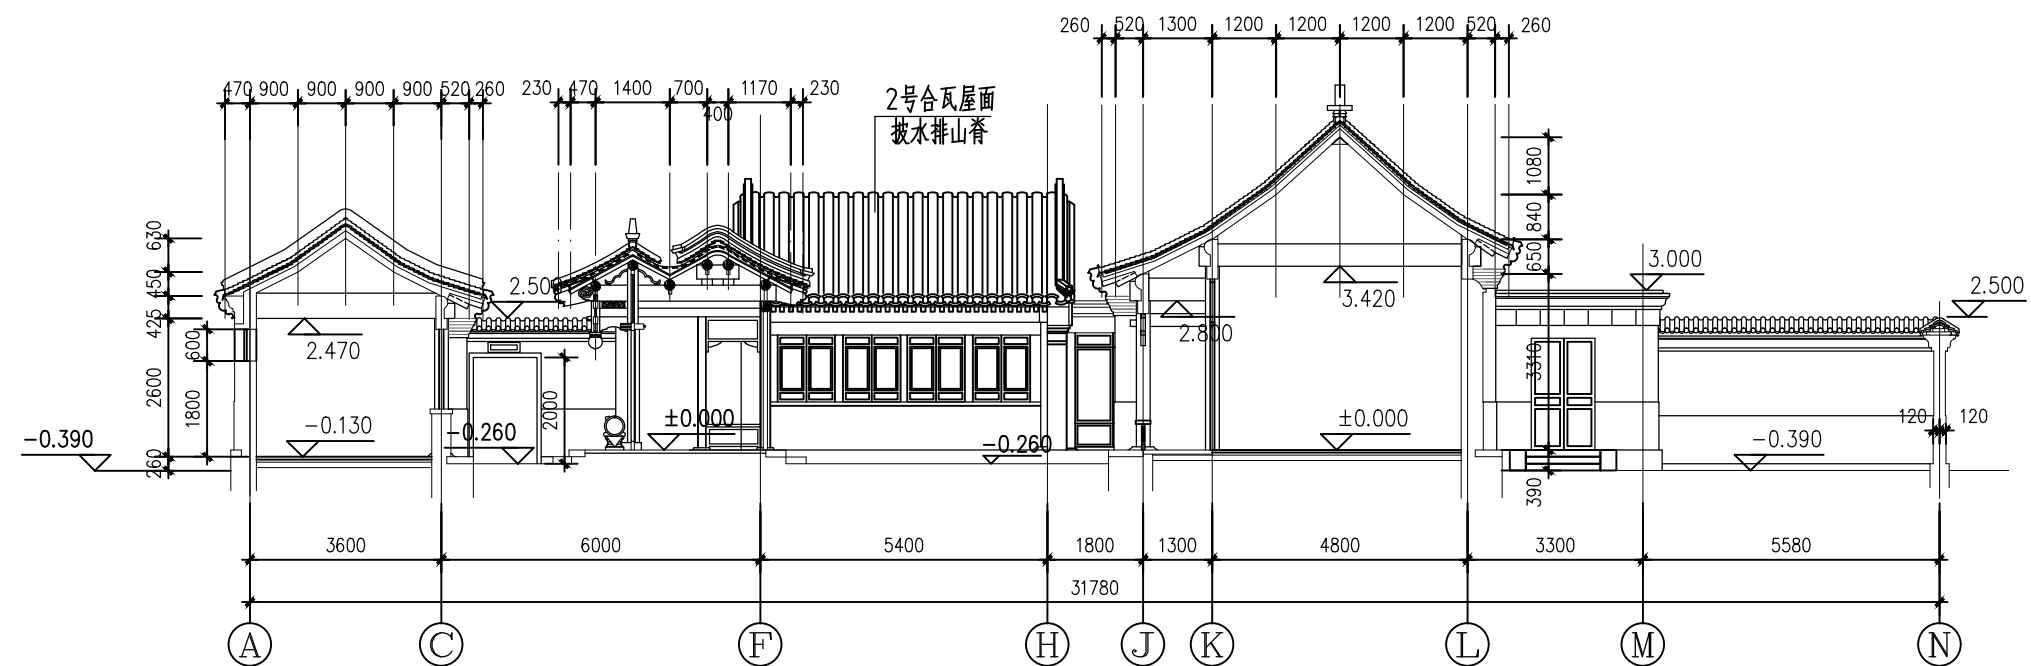

2-2剖面图 1: 100