


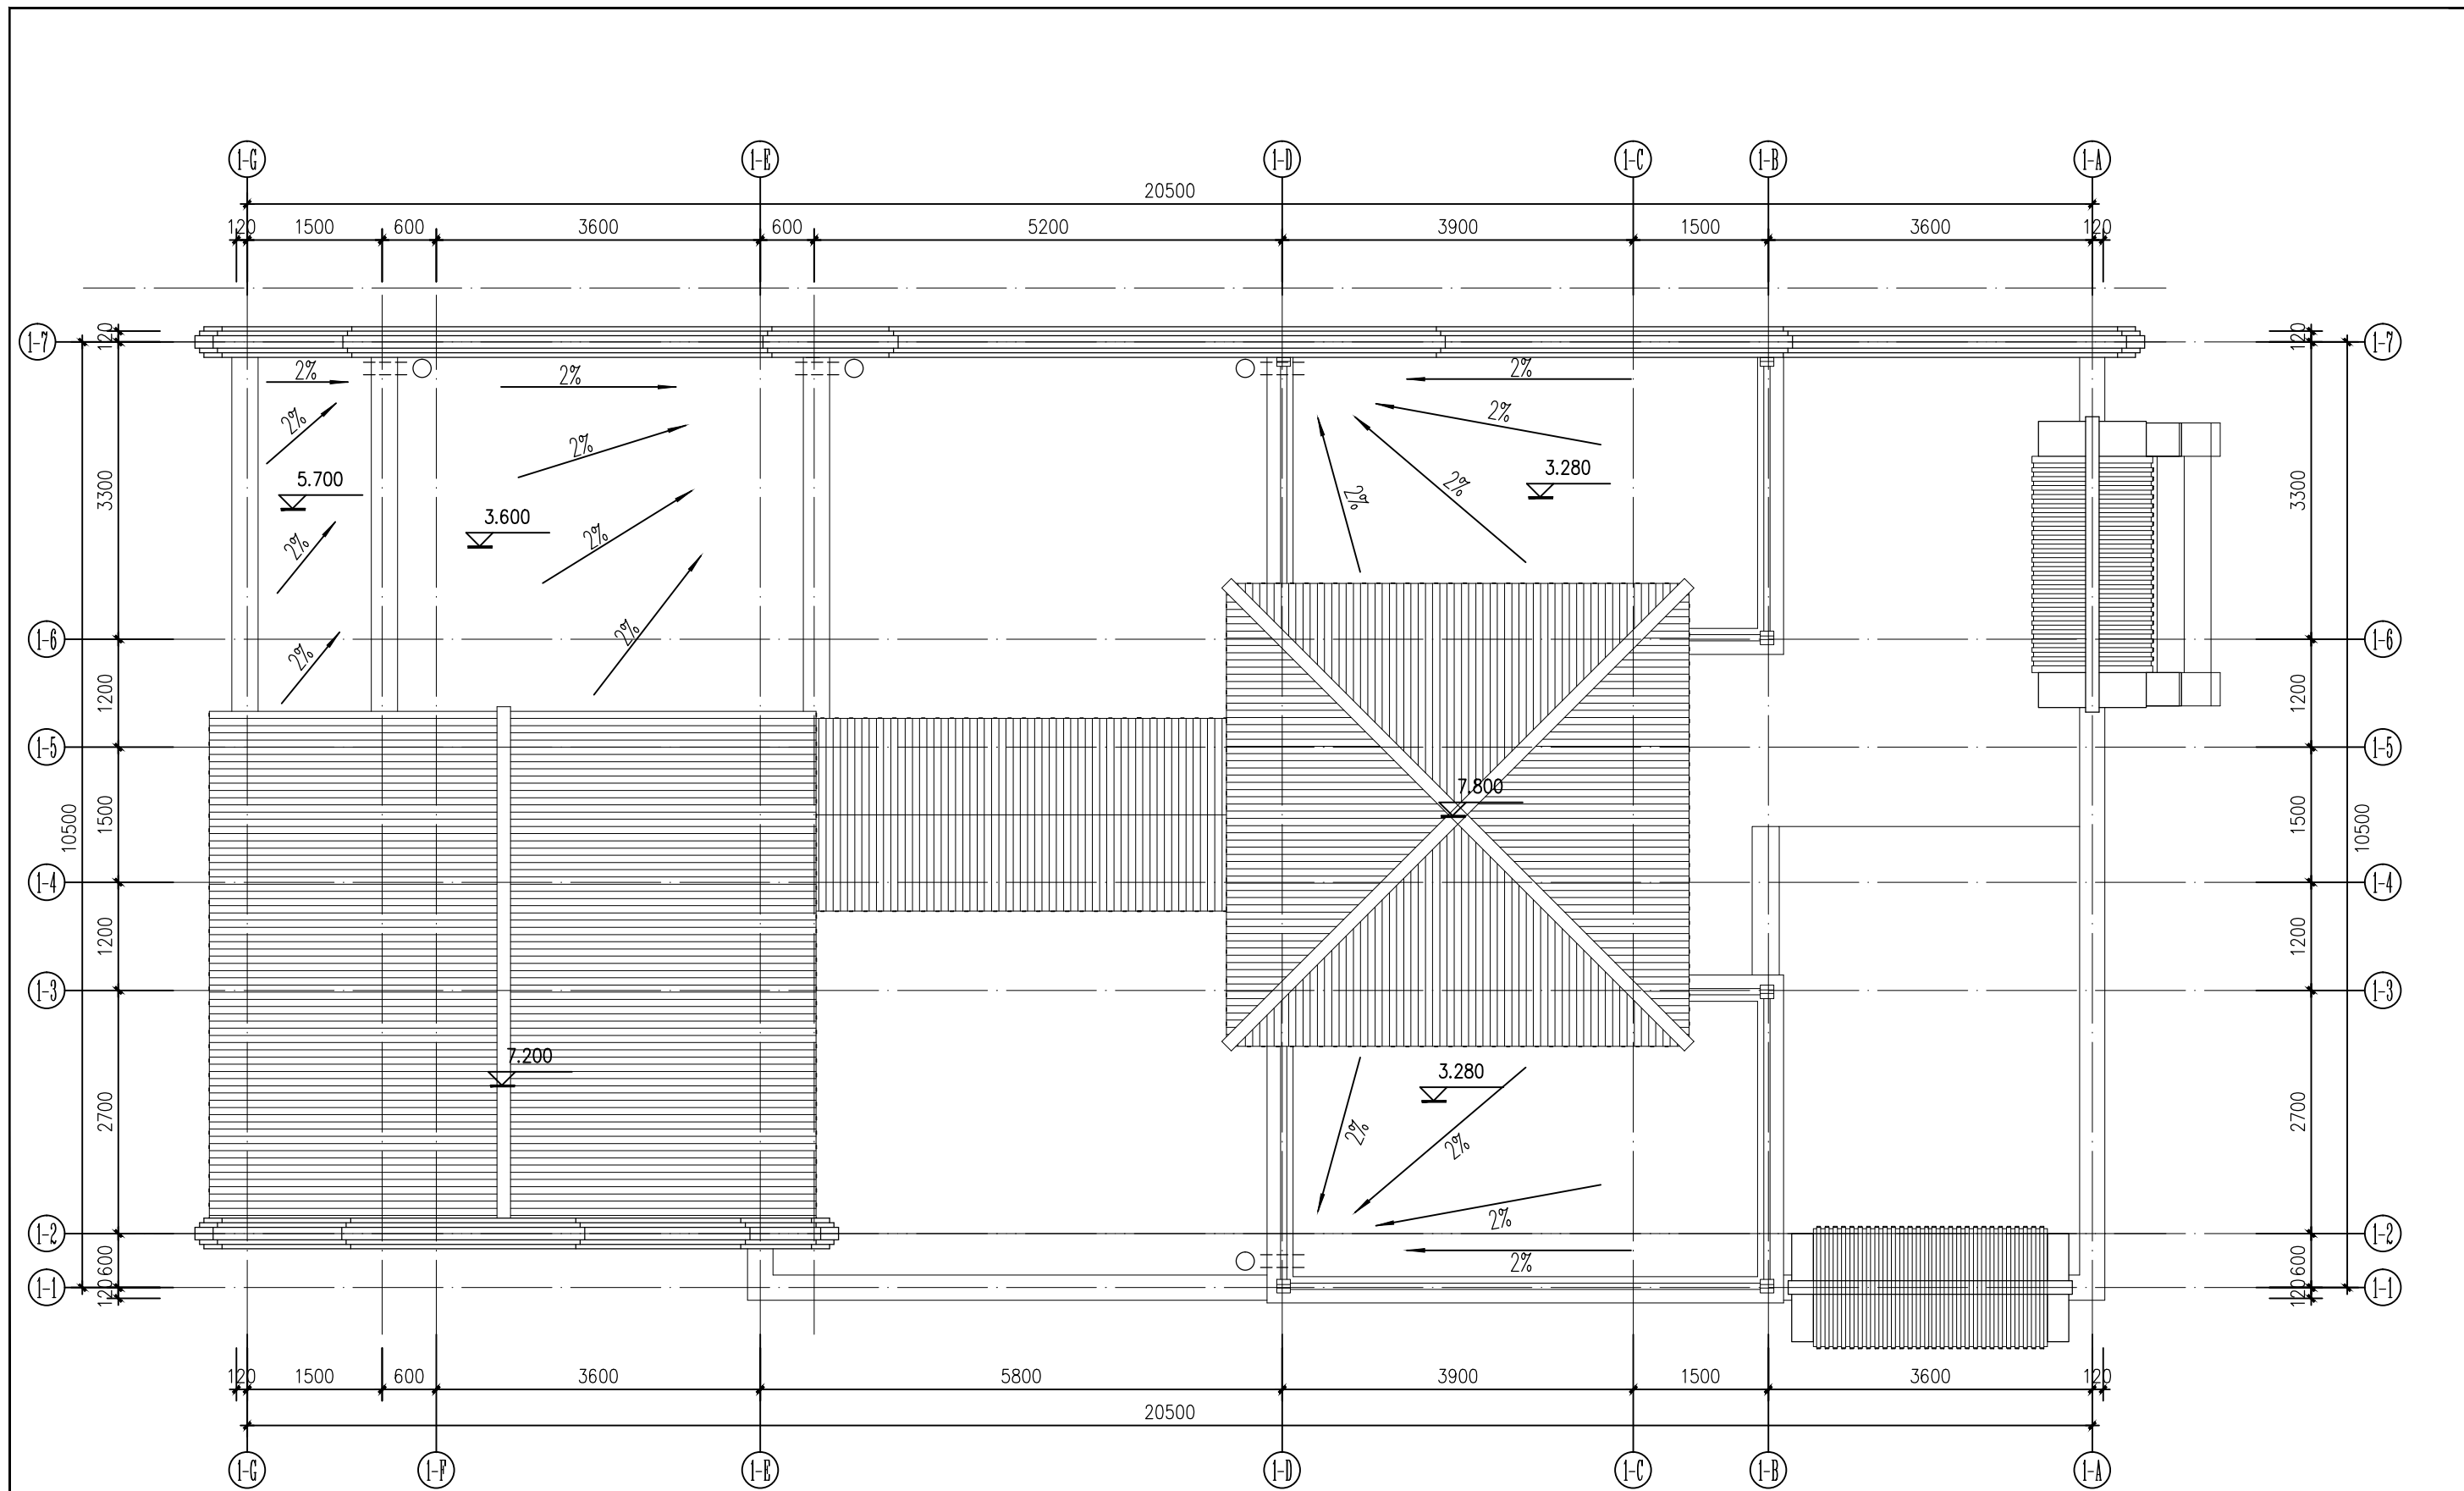

屋顶平面图 1:50